
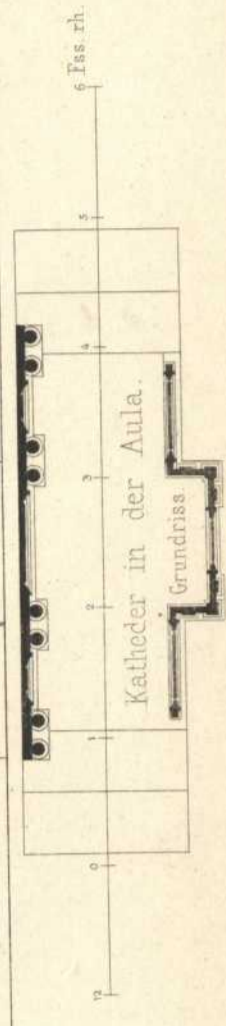


12 5 0 1 2 3 4 5 6 7 8 9 10 11 12 Fss. rh.

Eingangs-Thür.

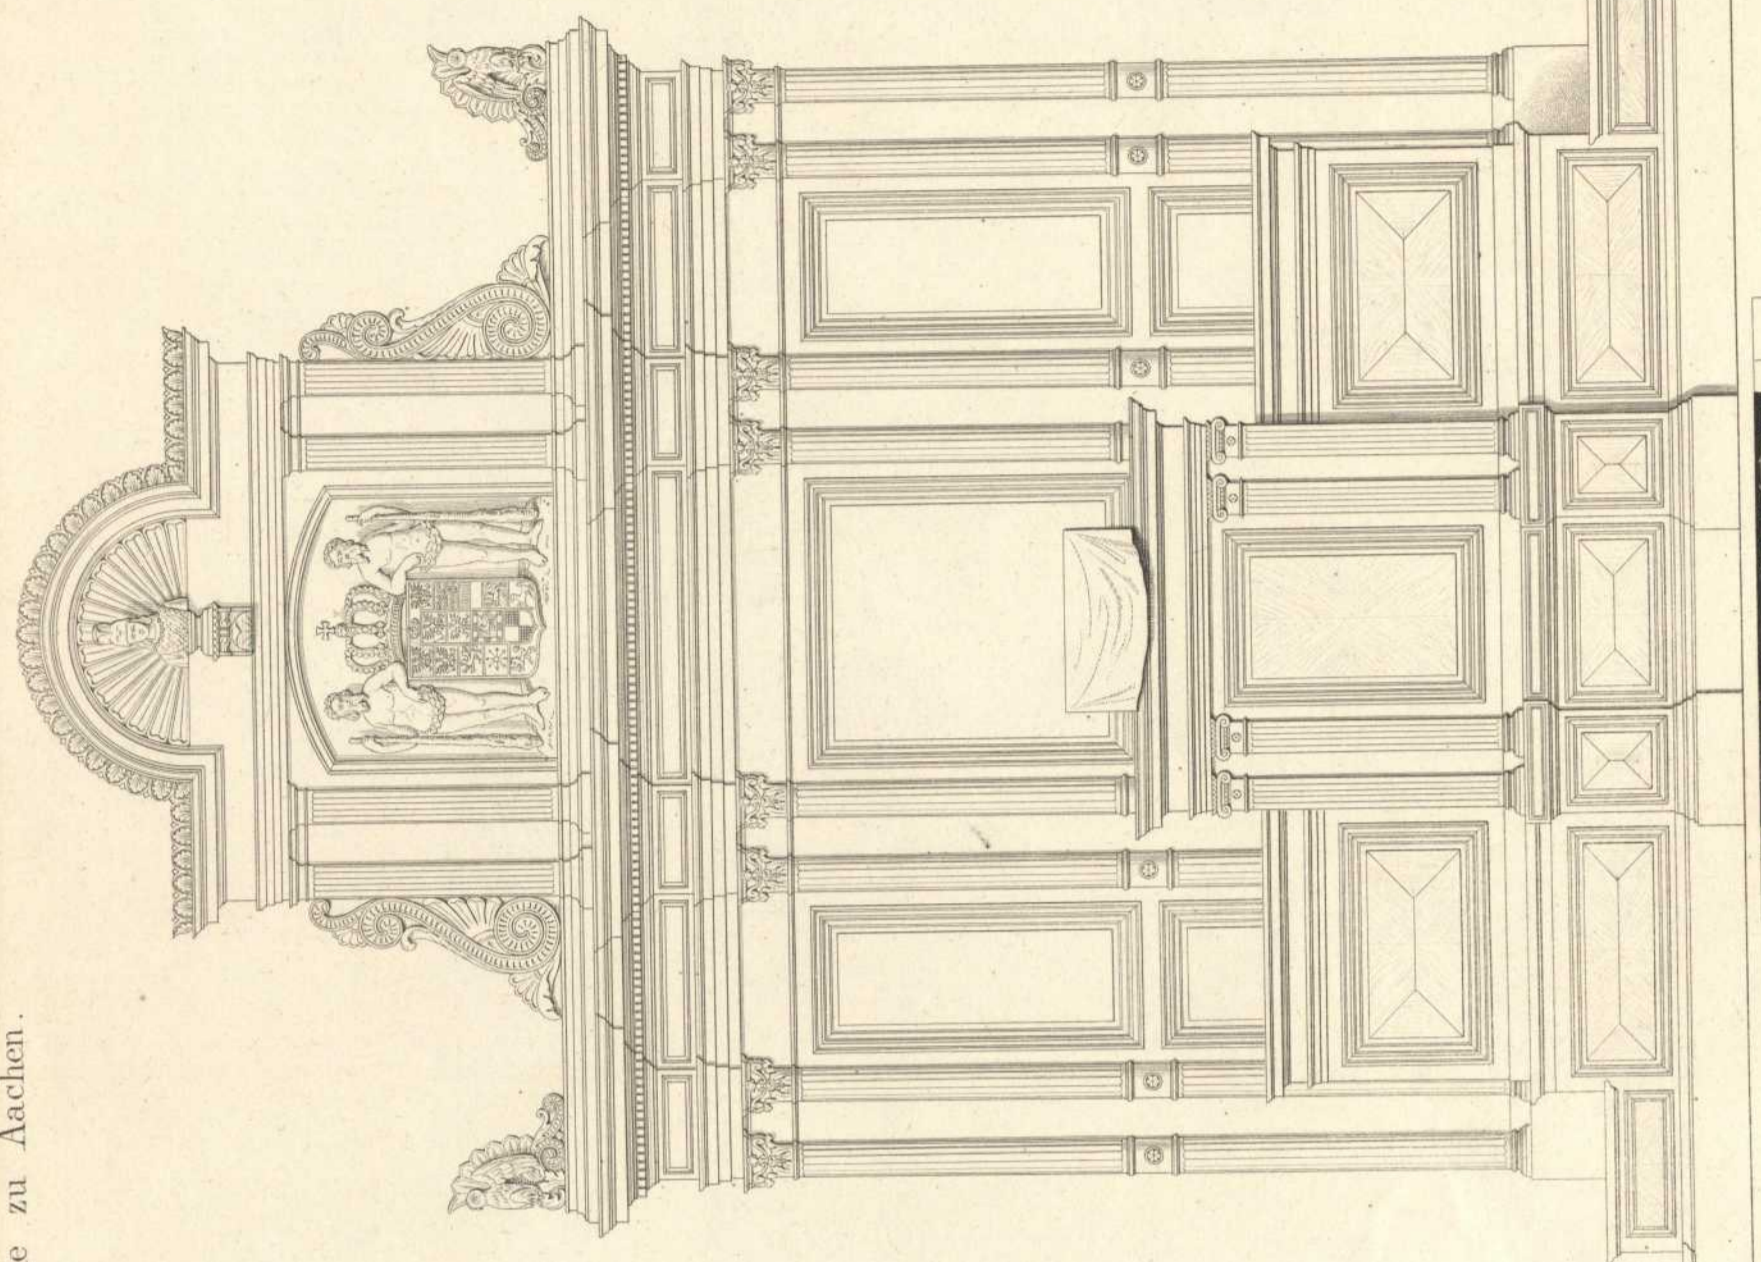

6 Fss. rh.