


*Plan de la salle de spectacle le Msr. Bourgot.*

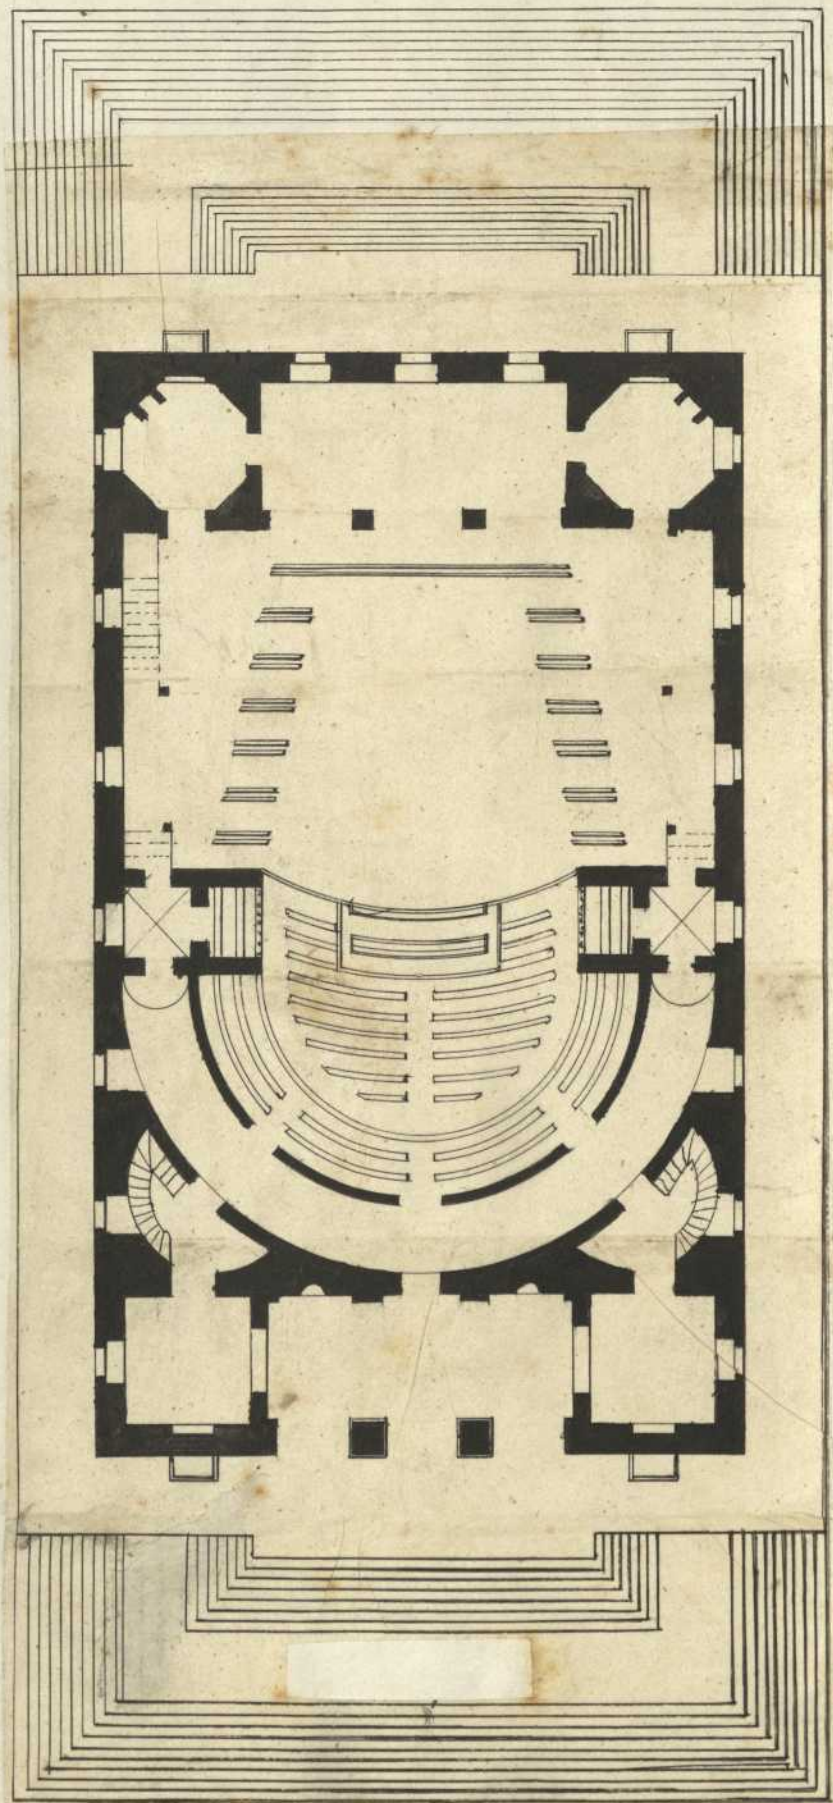

0 5 10 20 30 40 *pieds.*

2.27.1064.941.

