


Colonne intermediaire.

galbe des Colonnes.

Colonne d'angle.

PANTHEON

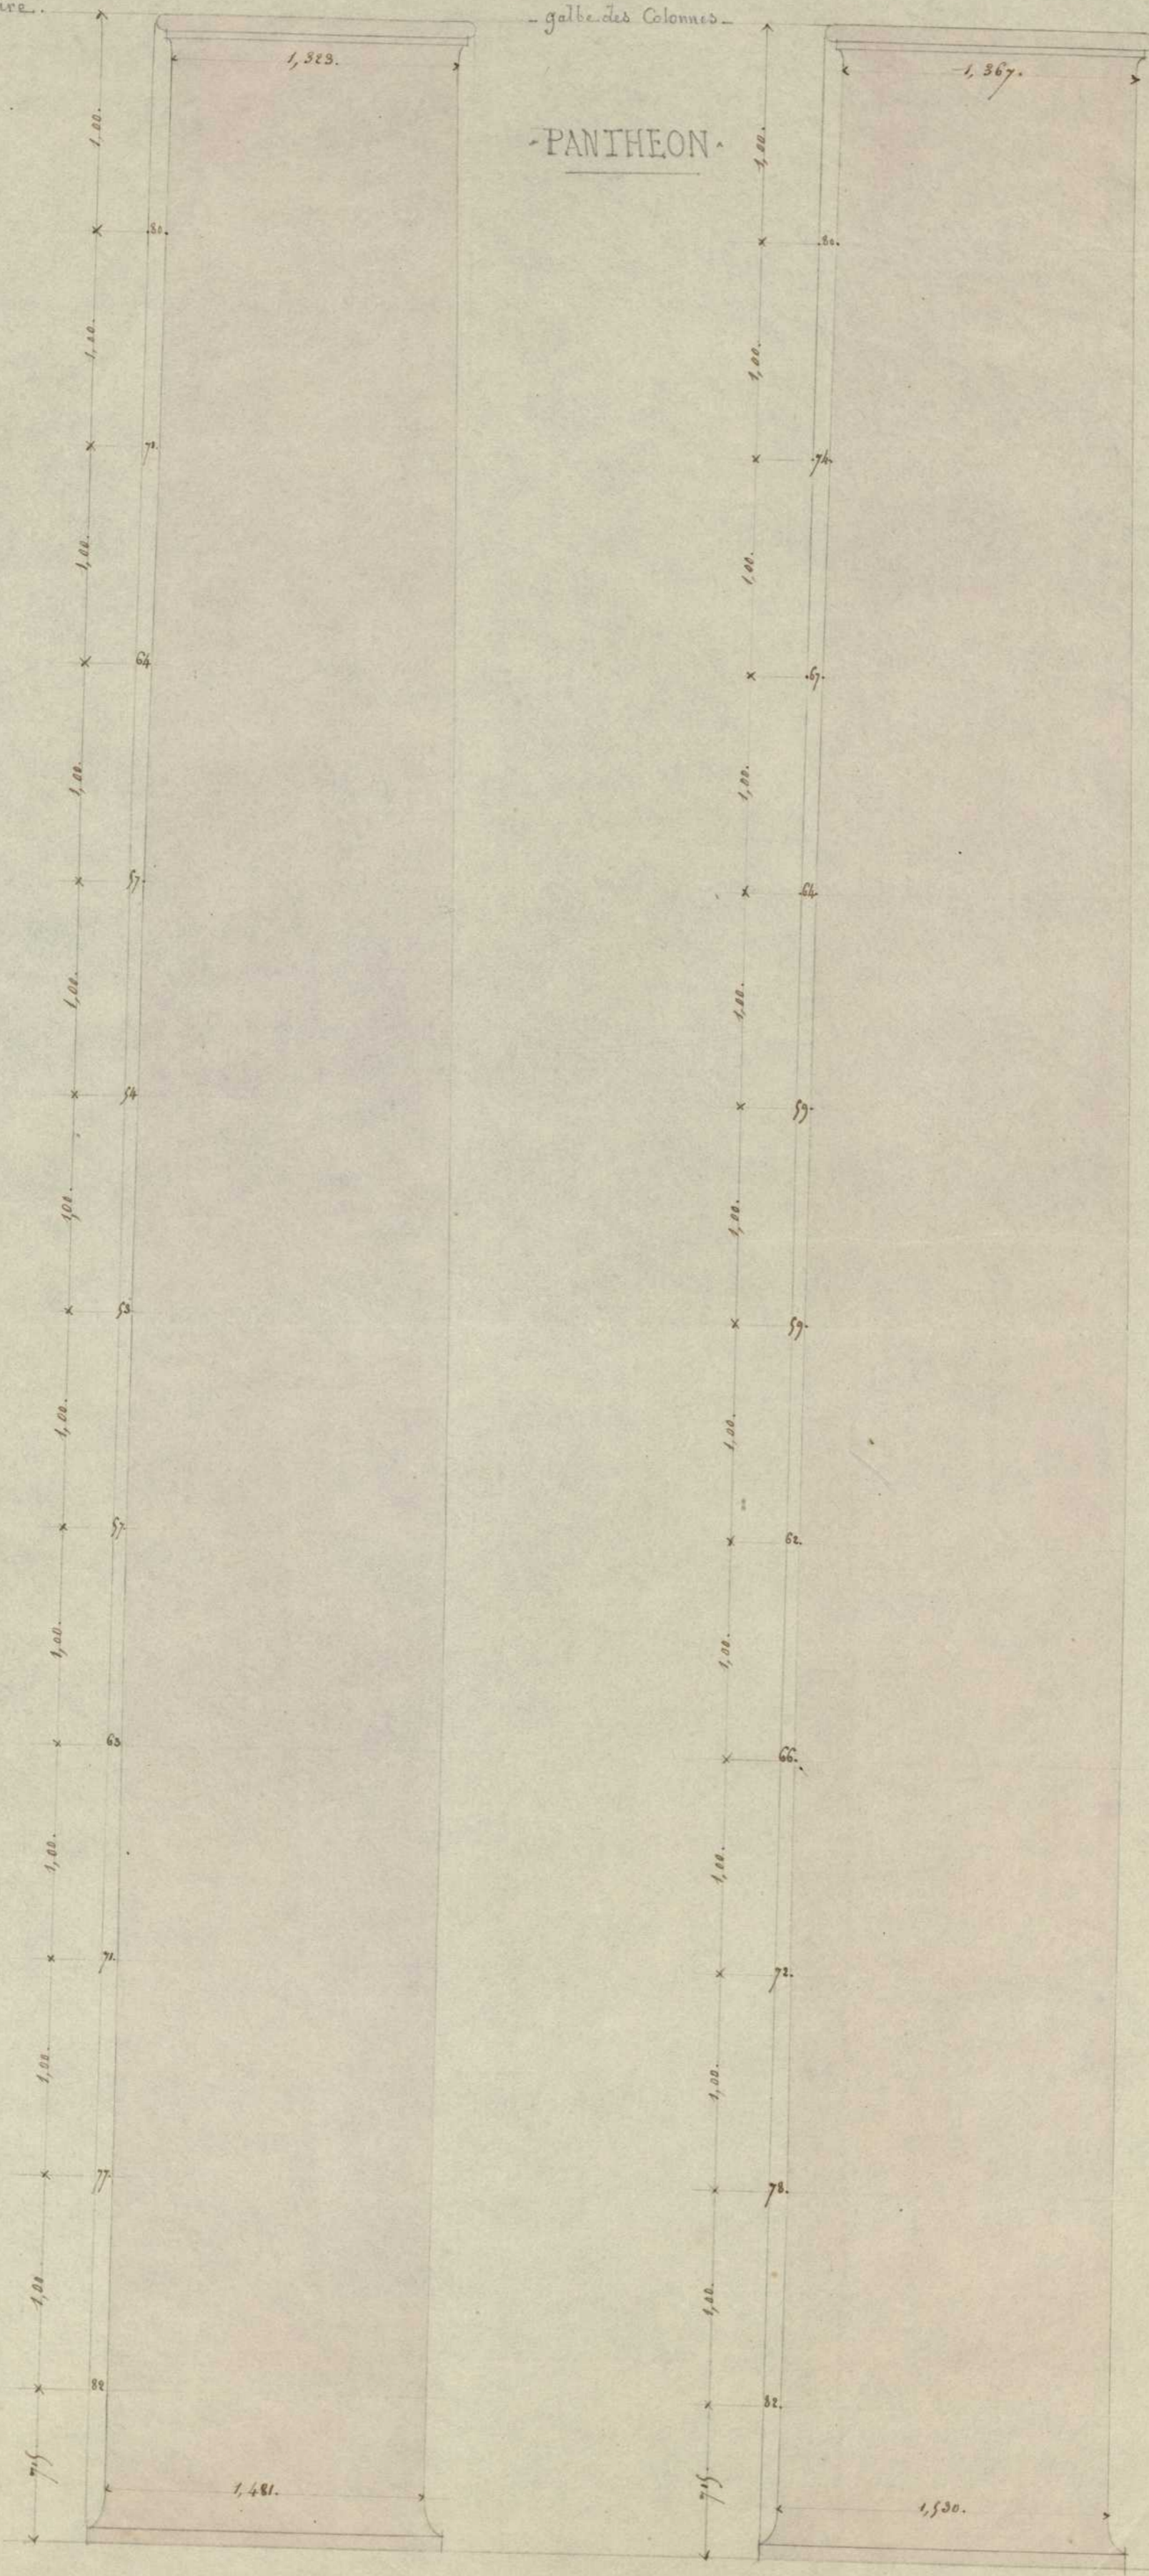

0. 1. 2. 3 m.

1853

LIBRIKIEZWHIT
PANTHEON

1853

LIBRIKIEZWHIT
PANTHEON

