



Hohenheim 11
1844

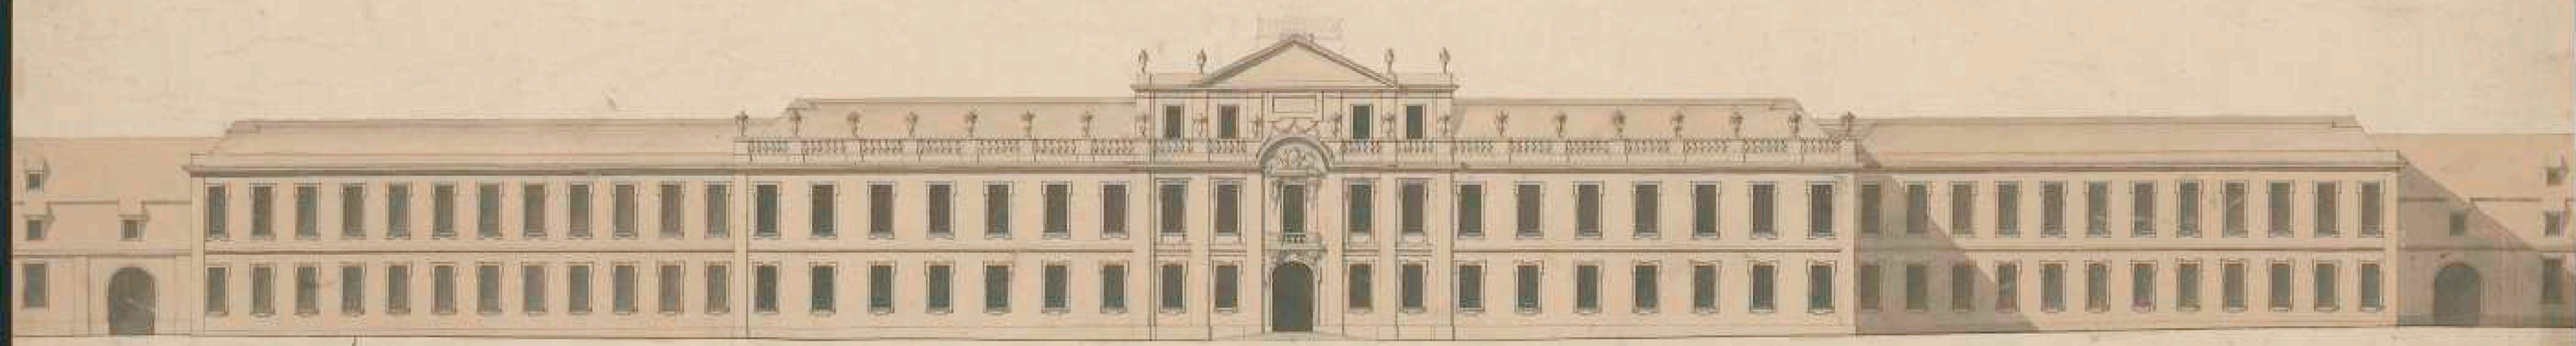

Jan
1844

Architectural drawing of the building facade.

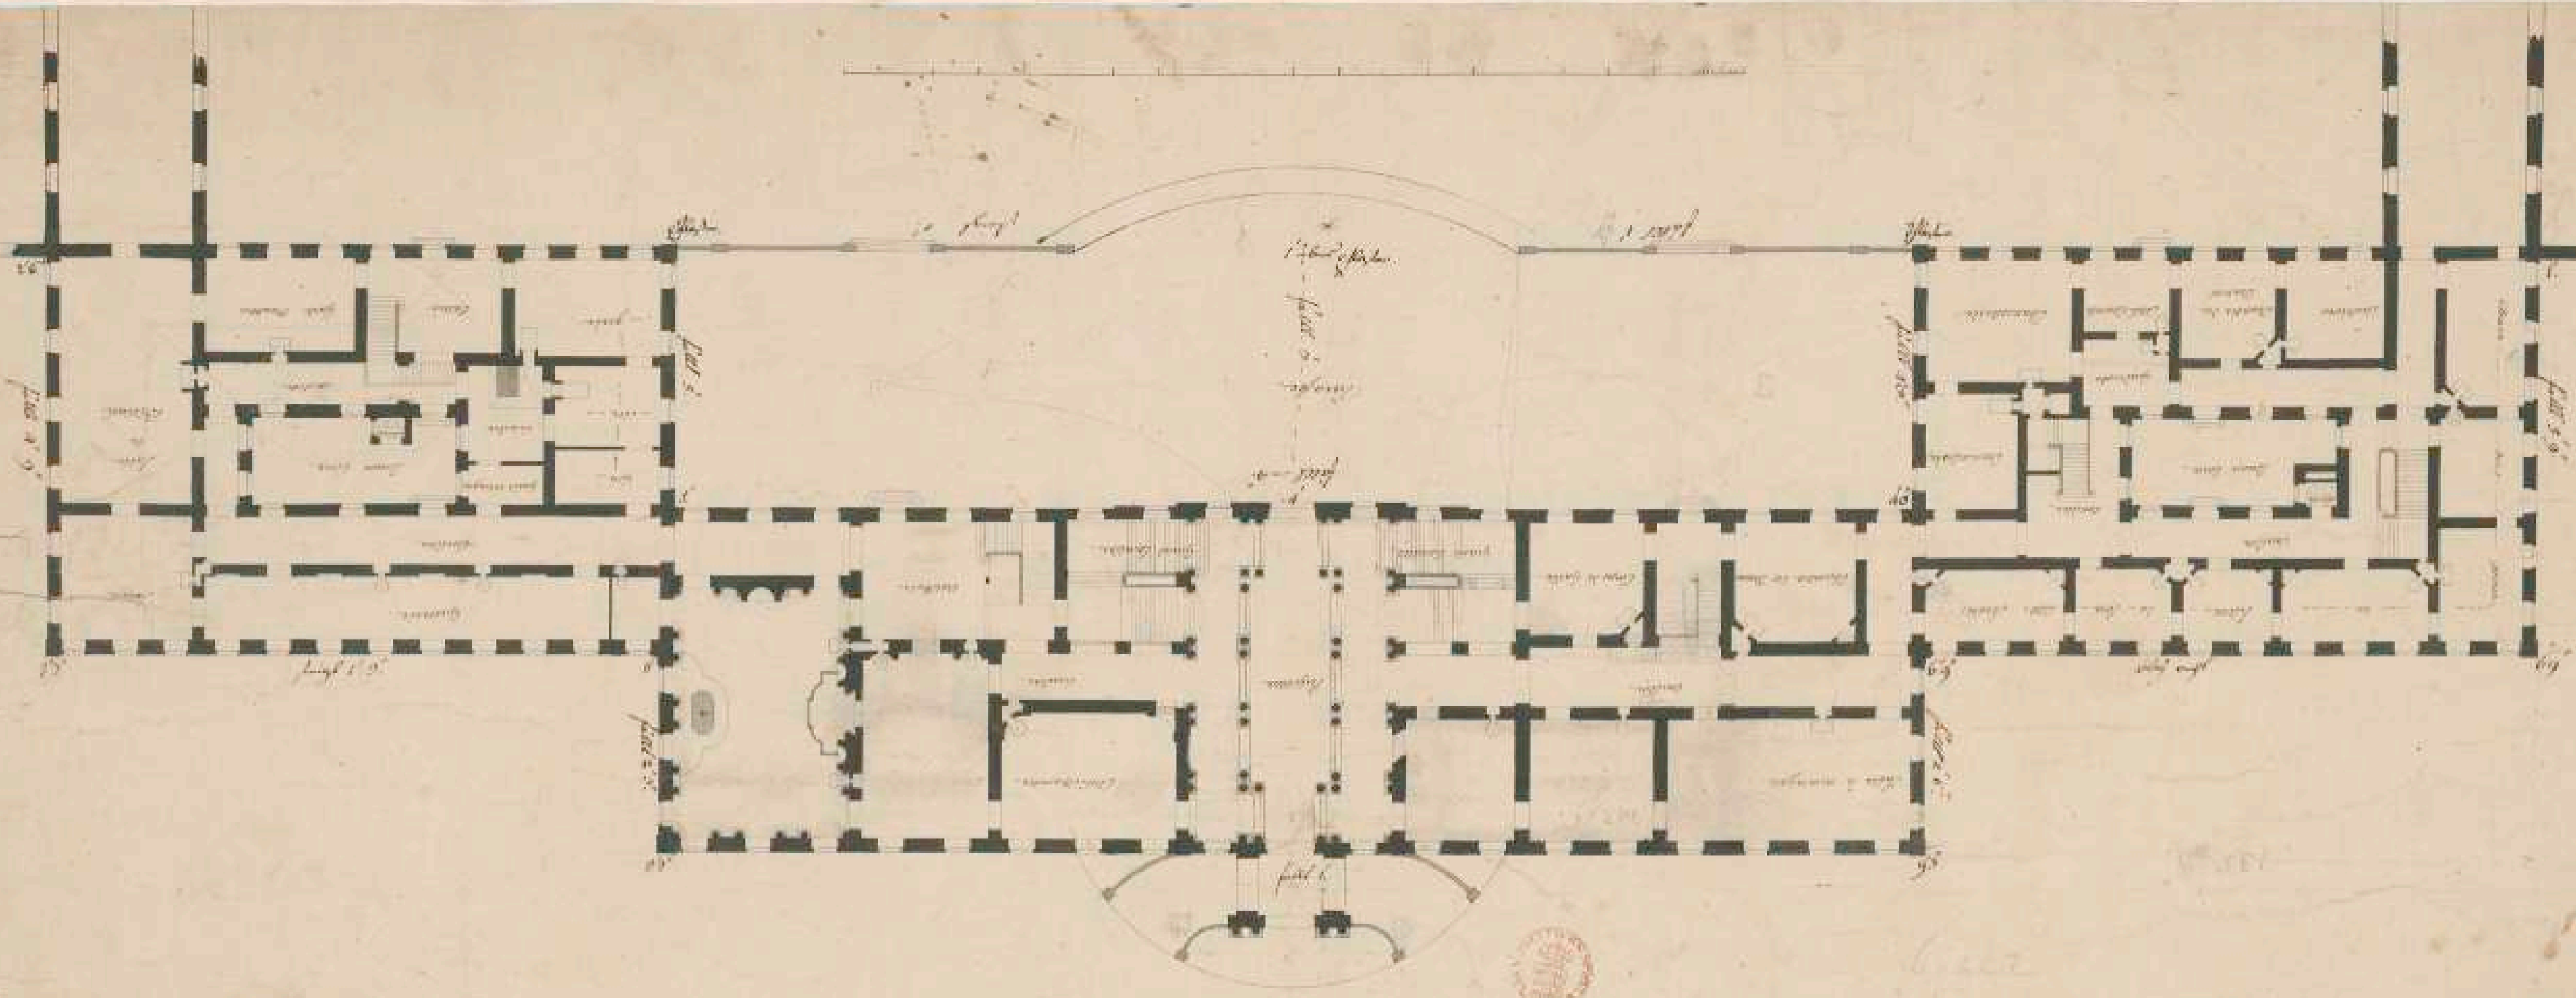