



Hohenheim 16

1804

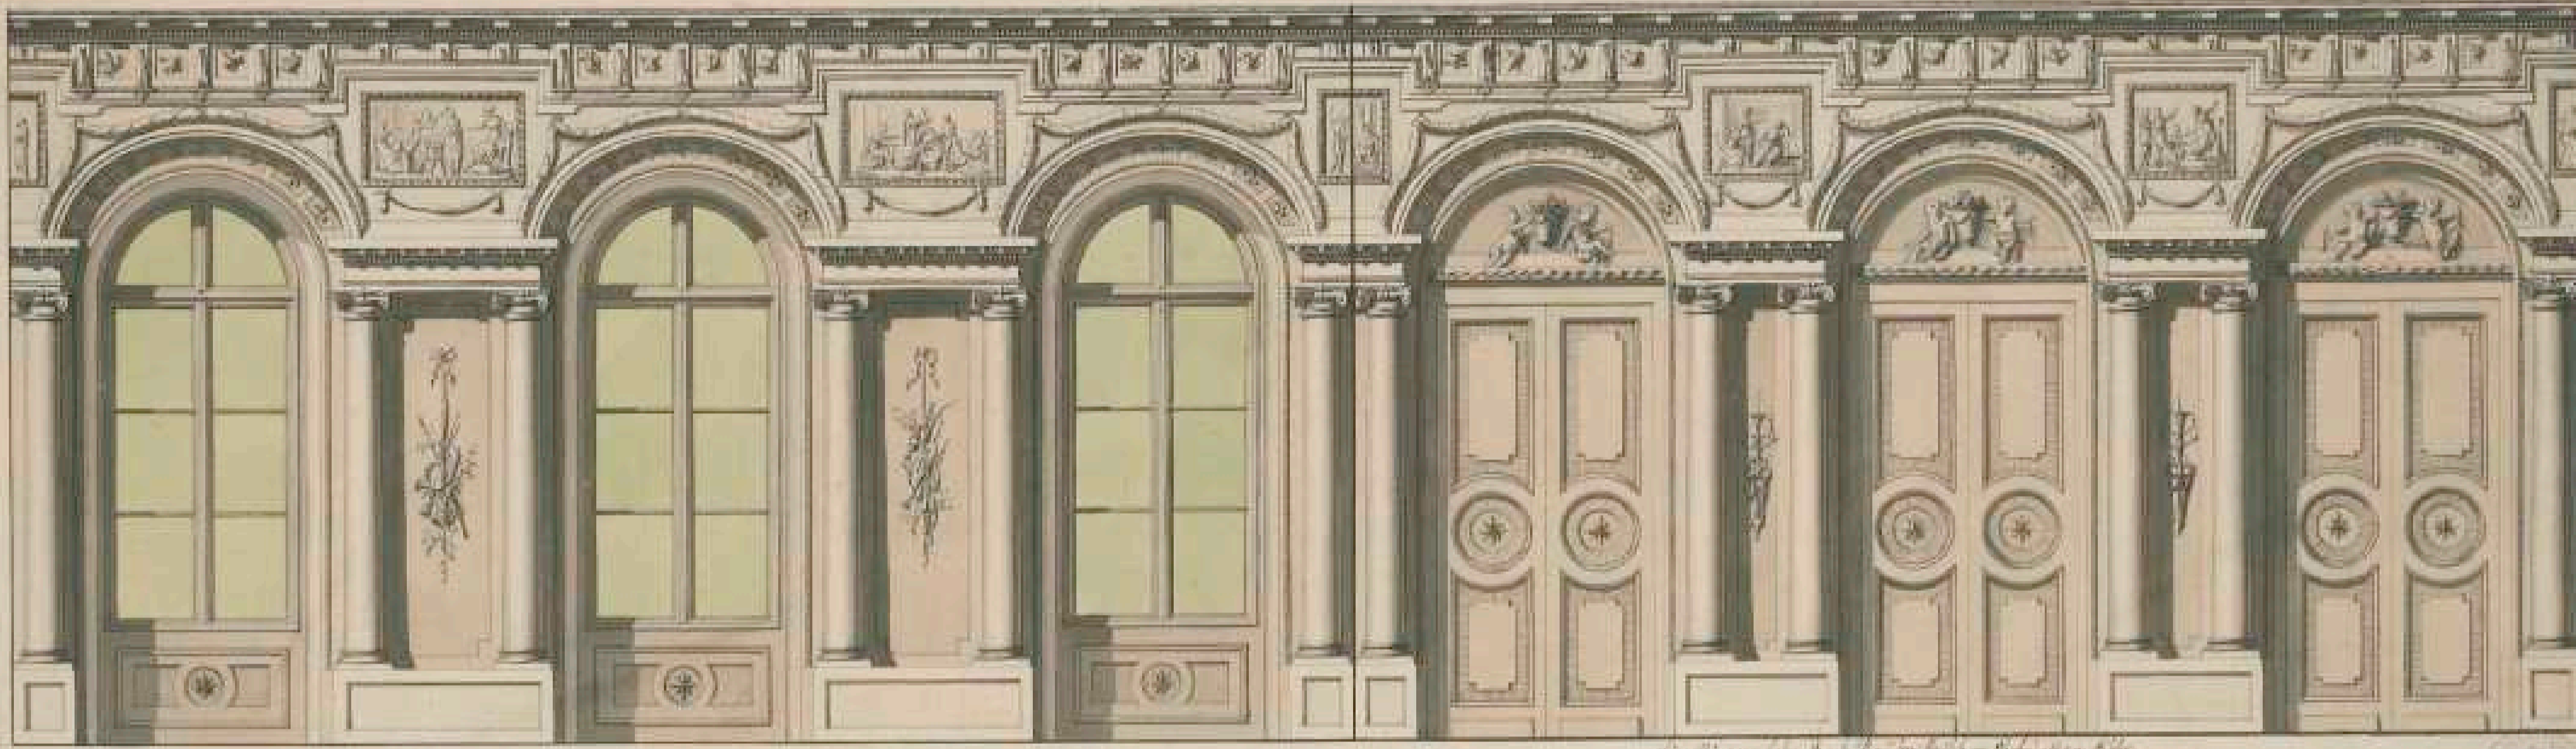

*Handwritten architectural notes in German script.*

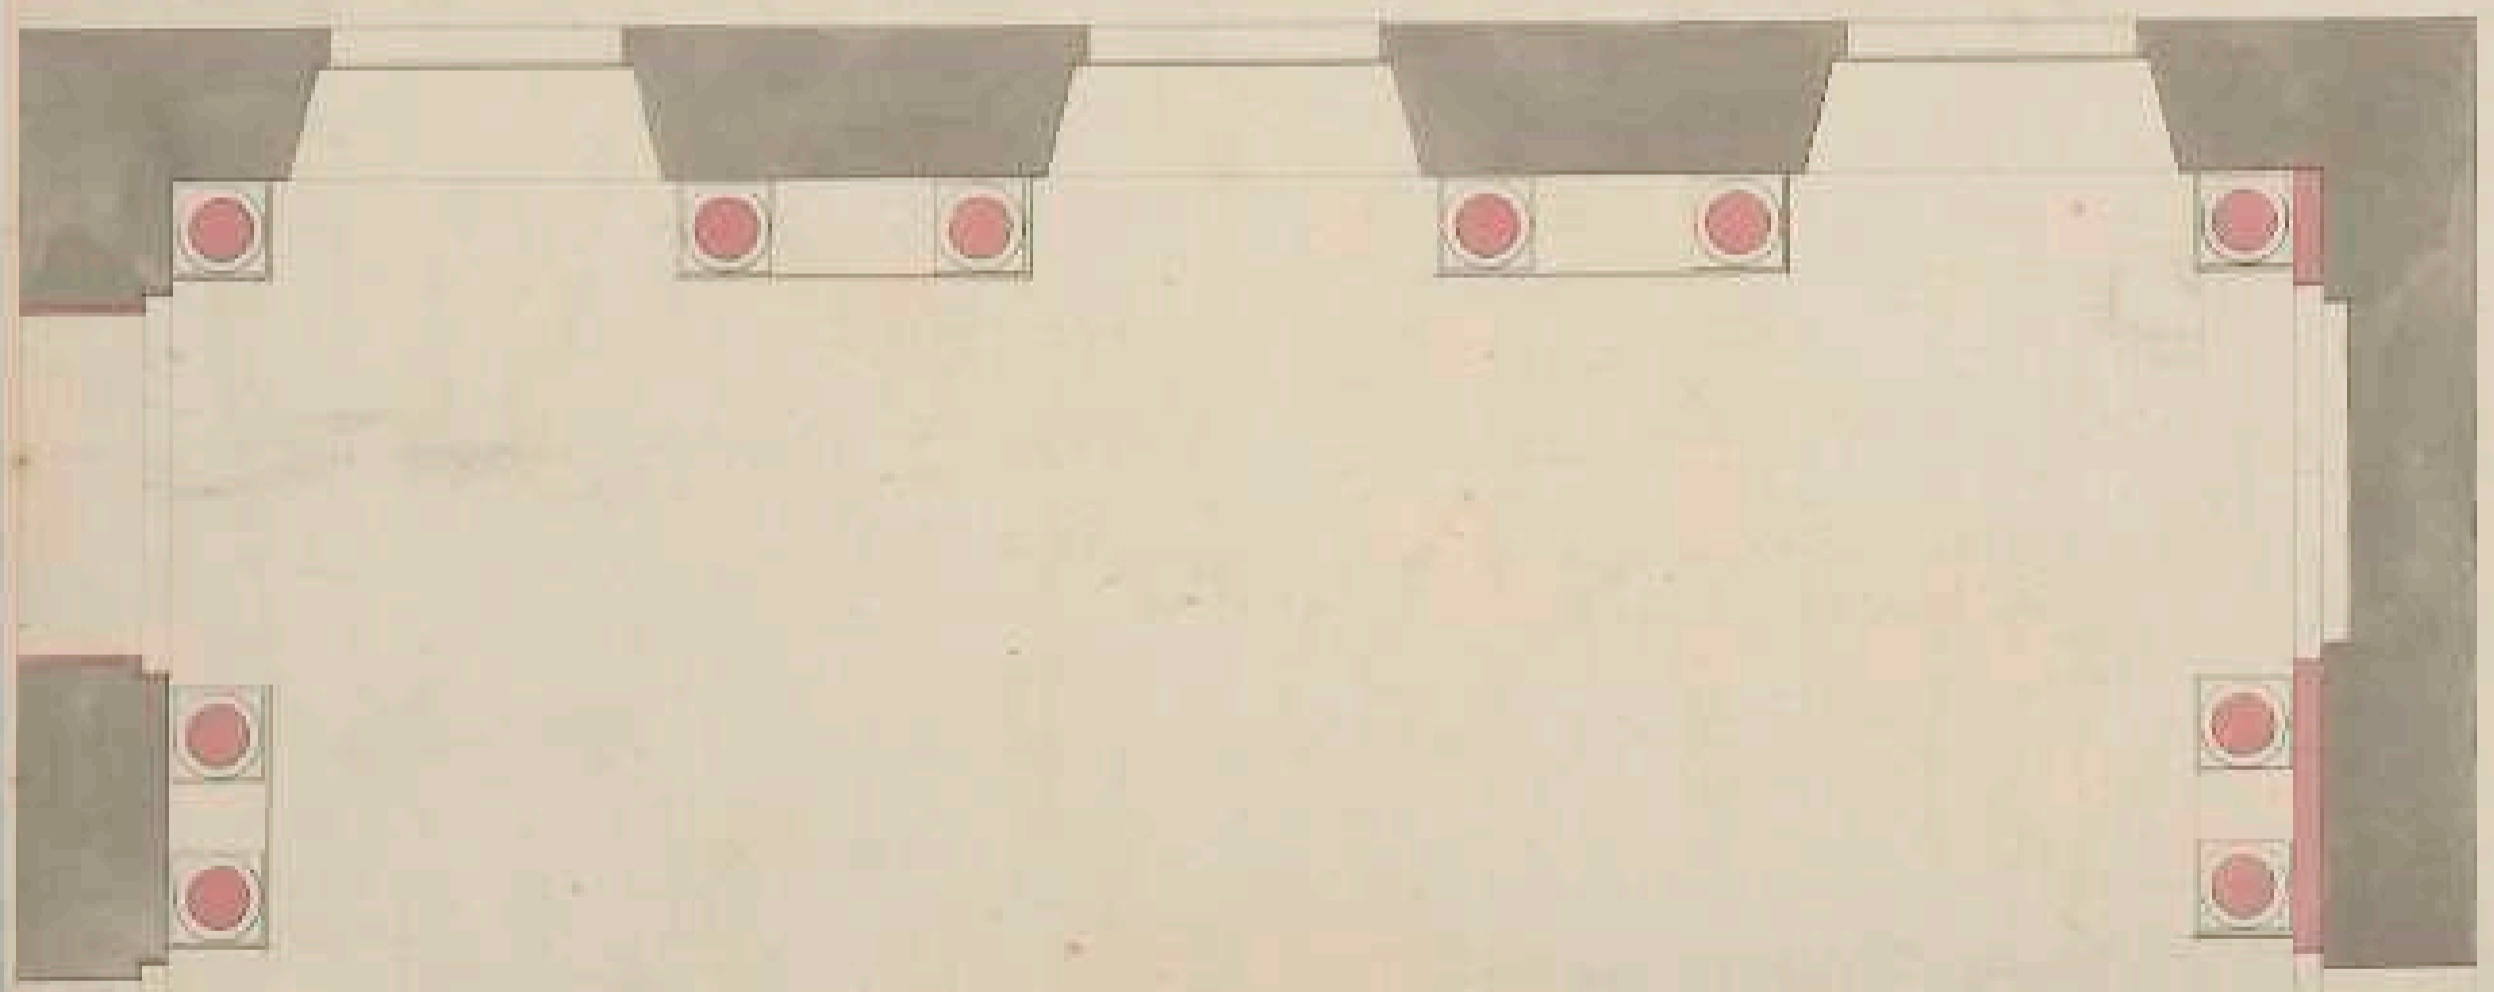

1000 pp

