


GARTENHAUS

DES HERRN STRAUB.

DETAILS.

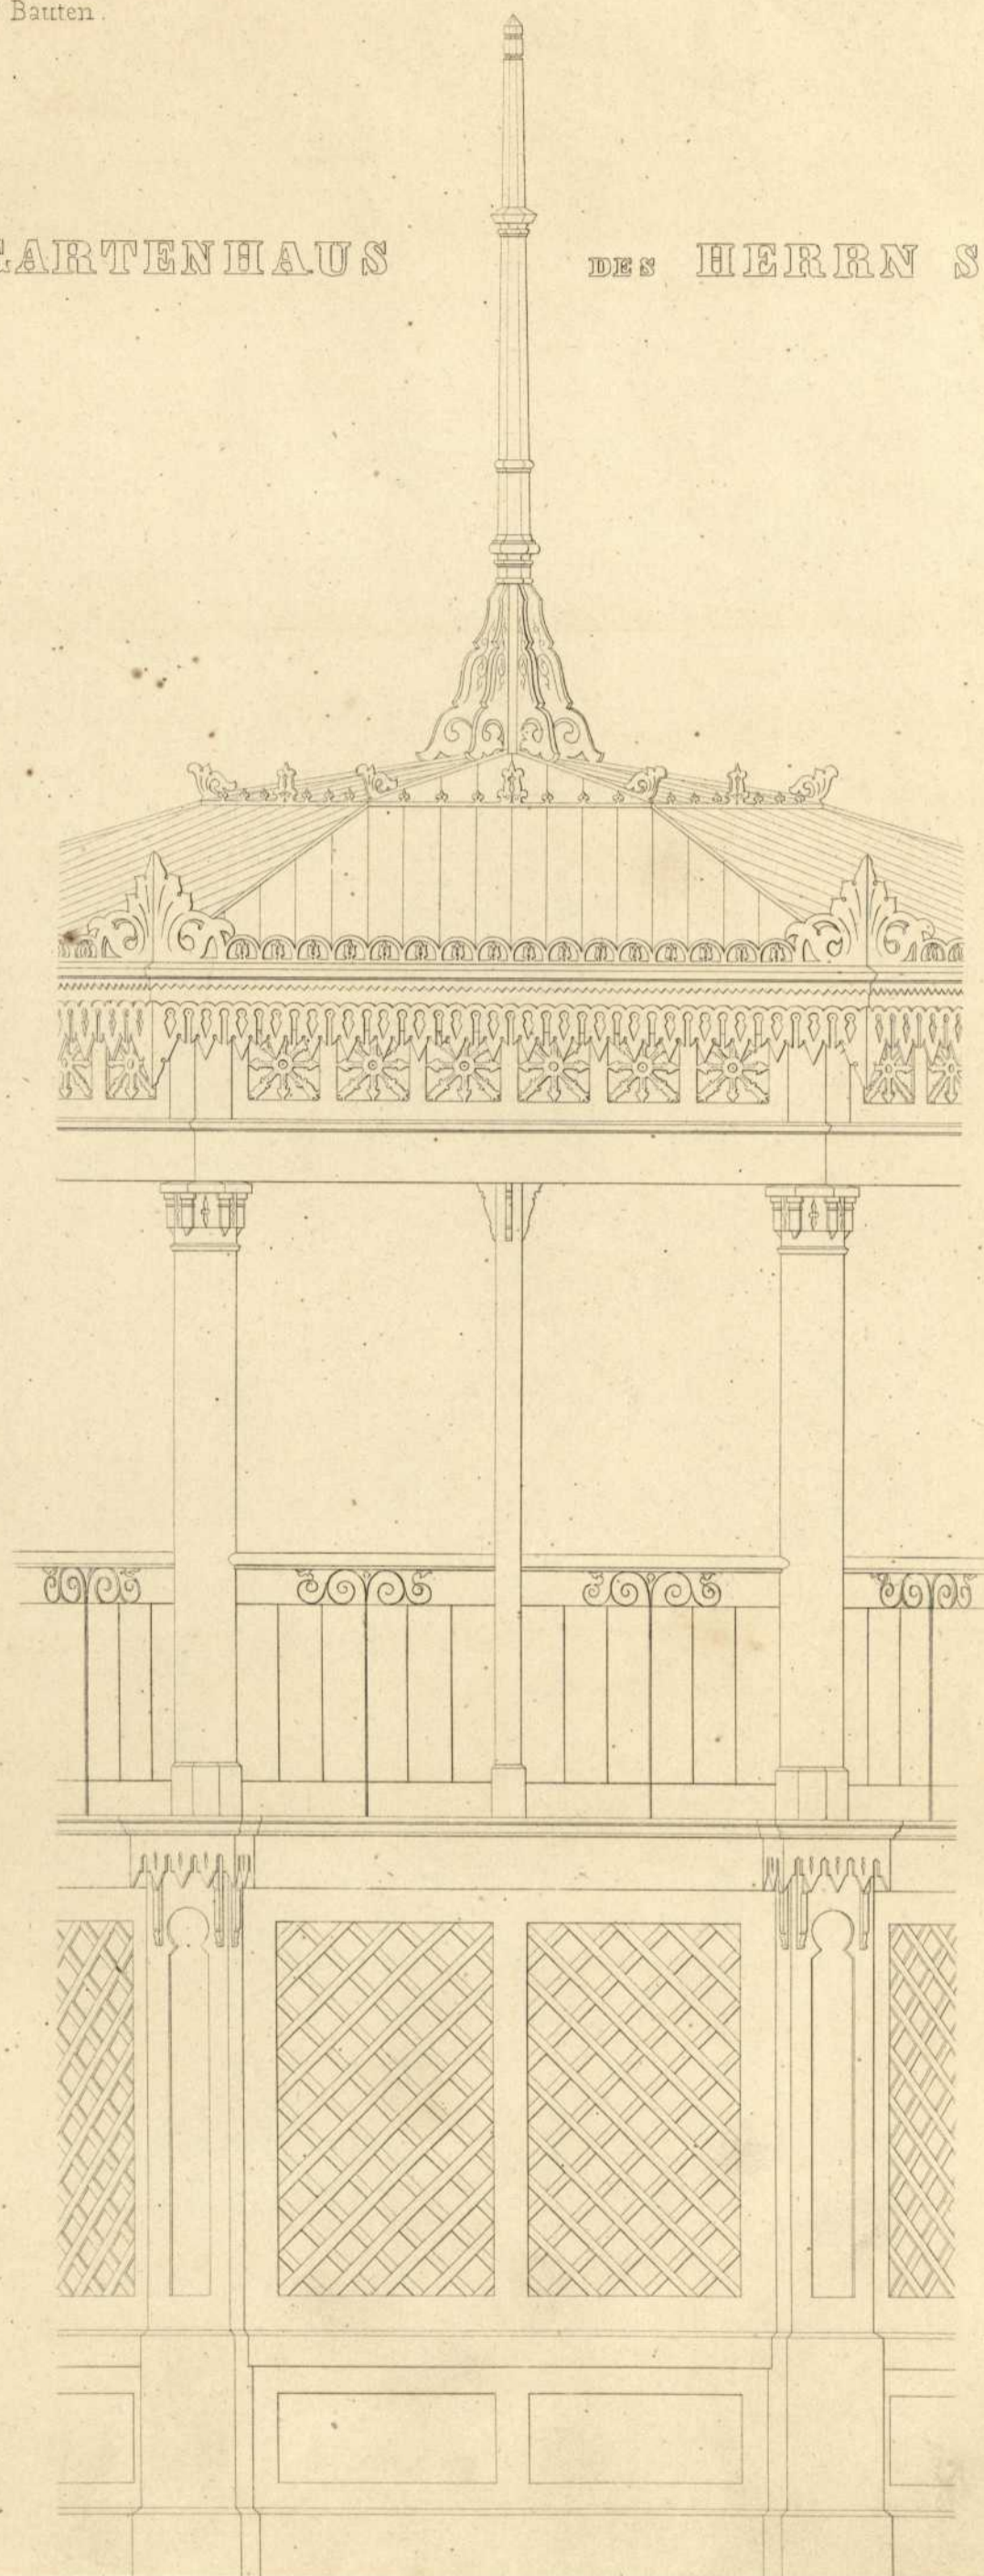

Morlok entw.

Steichels lith.