
Persistenter Identifier:	1606749794825_2
Titel:	Précis des leçons d'architecture données à l'Ecole Polytechnique (second volume)
Autor:	Durand, Jean-Nicolas-Louis
Ort:	Paris
Datierung:	1805
Strukturtyp:	volume
Lizenz:	https://creativecommons.org/licenses/by-sa/4.0/
PURL:	https://digibus.ub.uni-stuttgart.de/viewer/image/1606749794825_2/1/
Abschnitt:	Planche 18: Hôpitaux
Strukturtyp:	illustration
Lizenz:	https://creativecommons.org/licenses/by-sa/4.0/
PURL:	https://digibus.ub.uni-stuttgart.de/viewer/image/1606749794825_2/152/LOG_0031/


3^e Partie

Planche 18.


HÔPITAUX.



- A. Vestibule.
- B. Salles des hommes.
- C. Salles des femmes.
- Cuisines & aubouves.

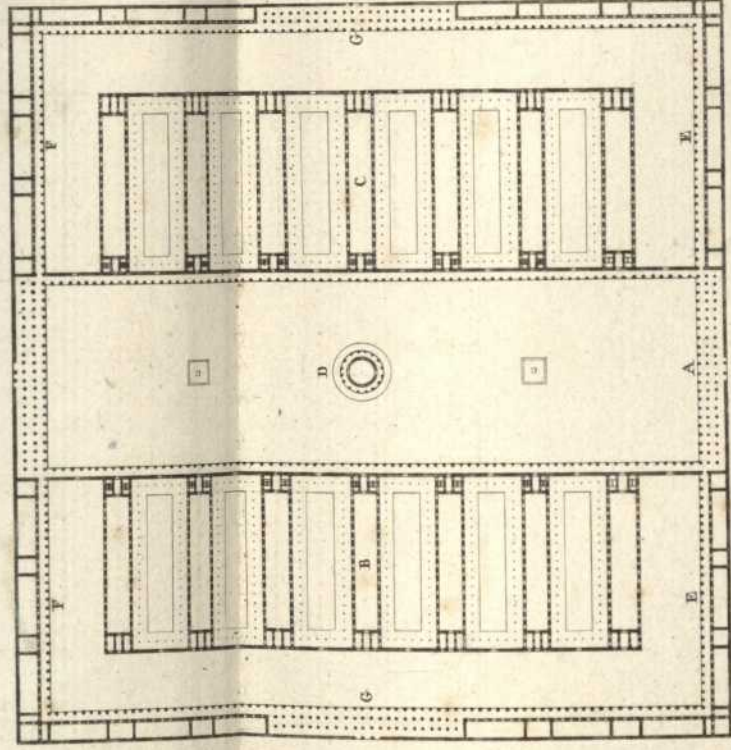

- D. Chapelle
- E. Administration &c.
- F. Divers logements.
- G. Accessoires.

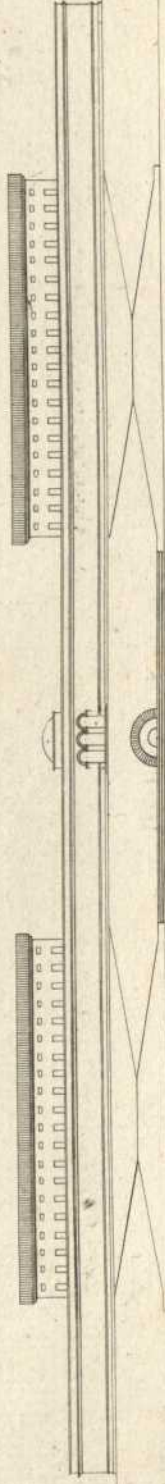

Composé par Poyet

Gravé par C. Normand