


A Atrio  
 B Loggia  
 C Scale  
 D Gallerie  
 I Scale Secrete  
 + Capelle  
 il resto son  
 camere e  
 Gabinetti

Palmi Parigini 12.0

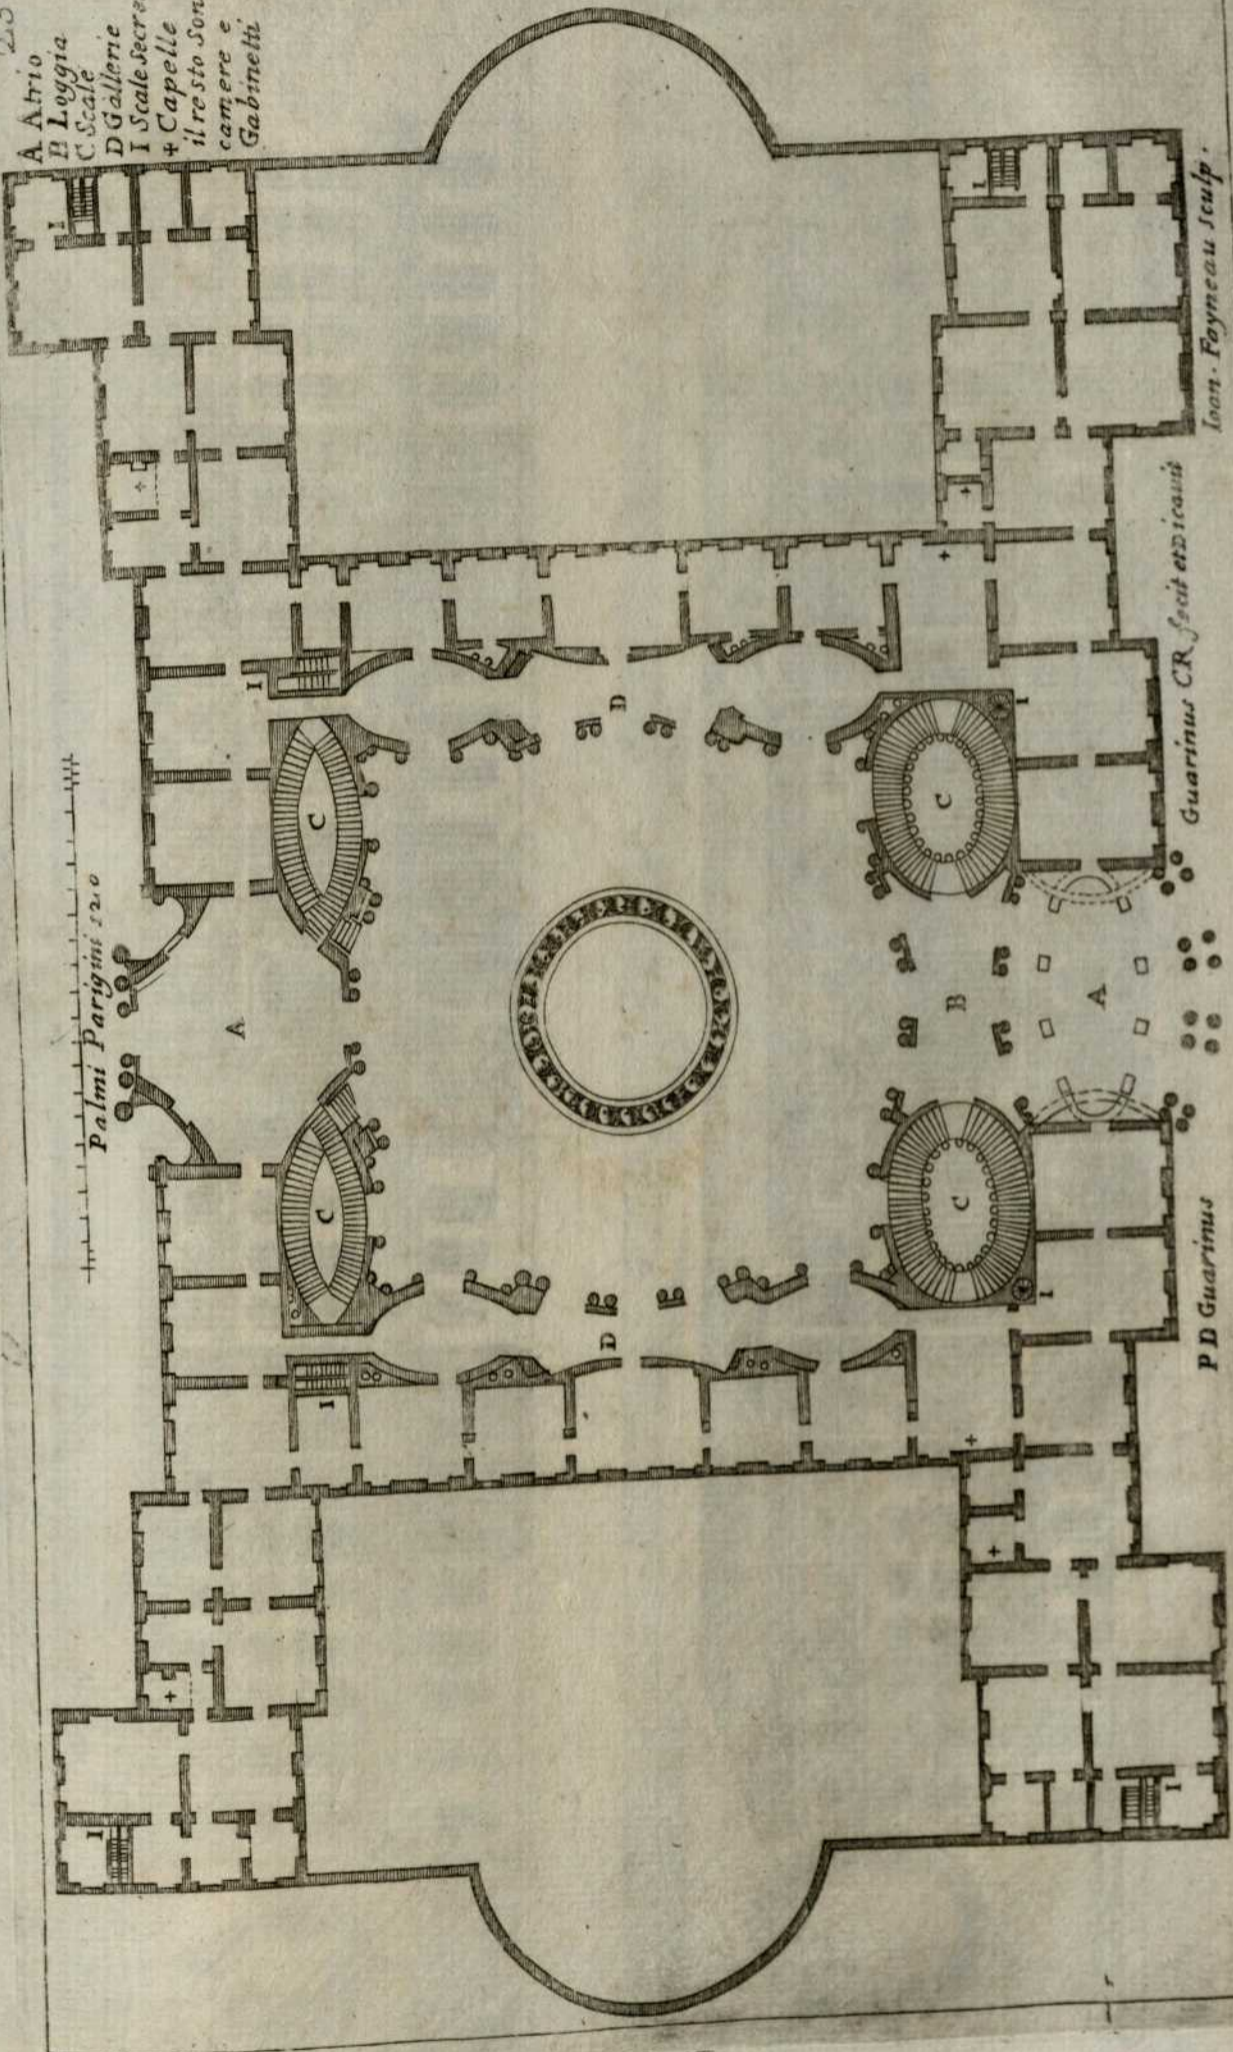

Ioan. Foyneau Sculp.

Guarinus CR. scilicet et dicitur

P. D. Guarinus