


PERIPTERALTEMPEL.

Grundriß.

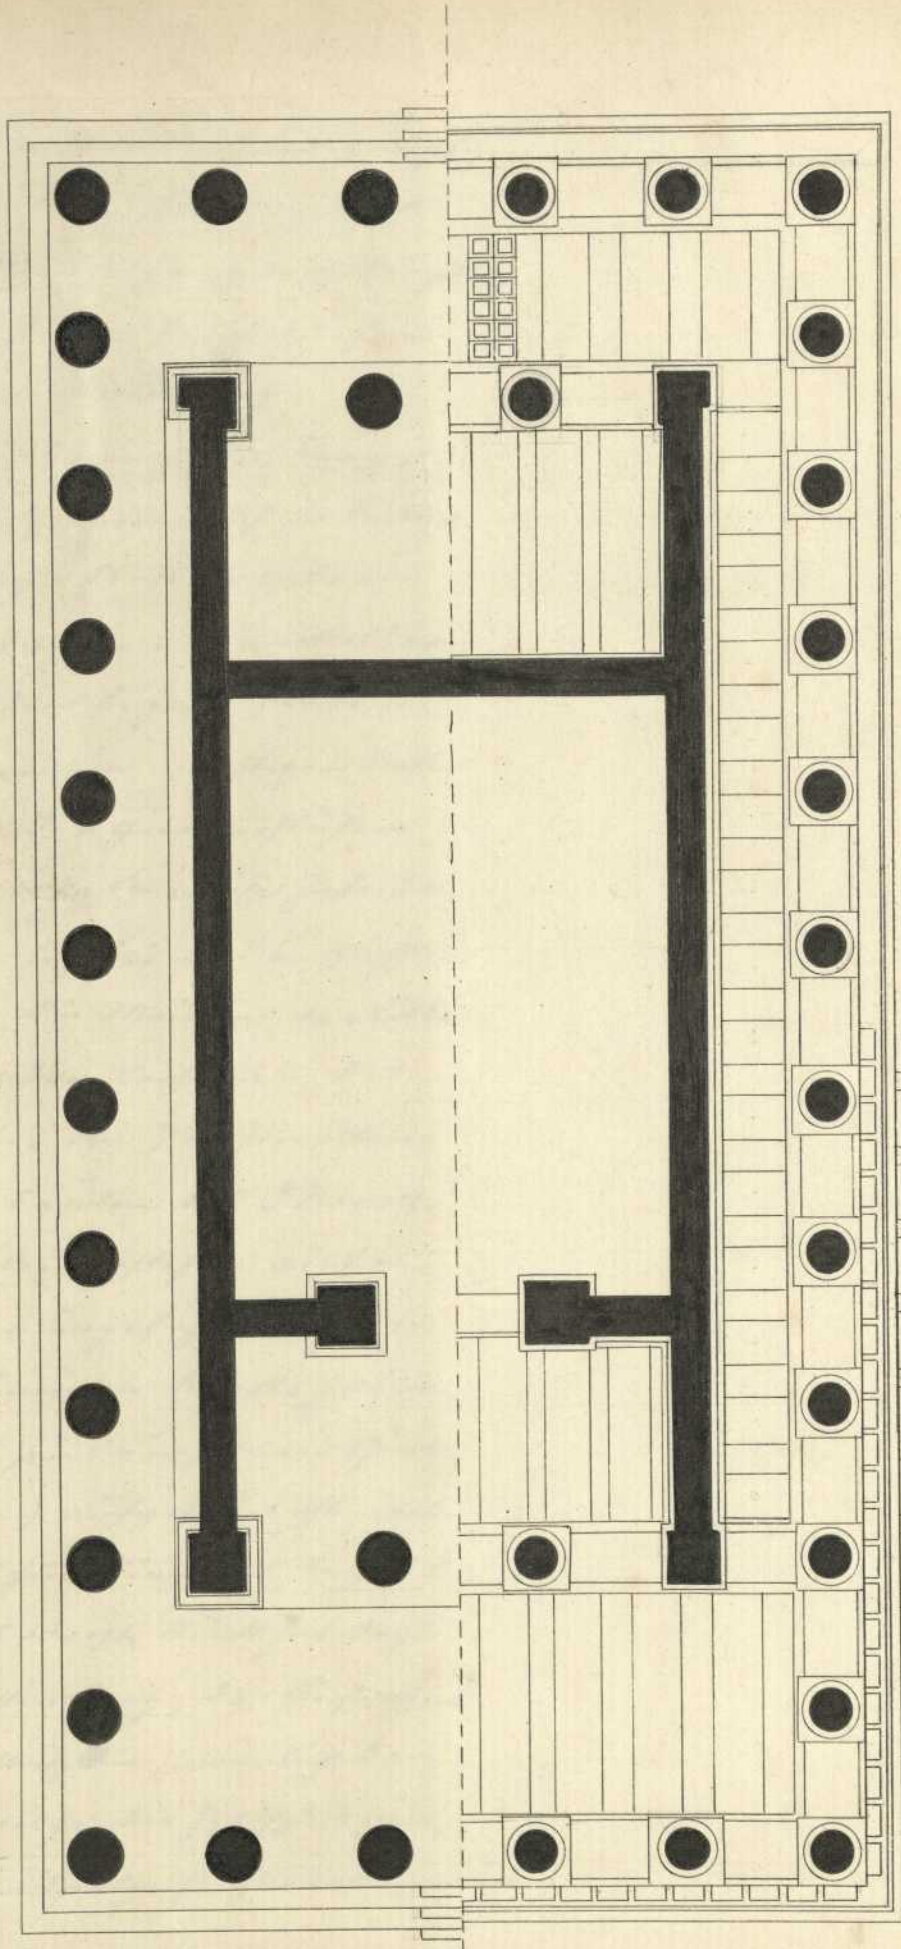

W. B. Ke.