


*neue Lusthaus*

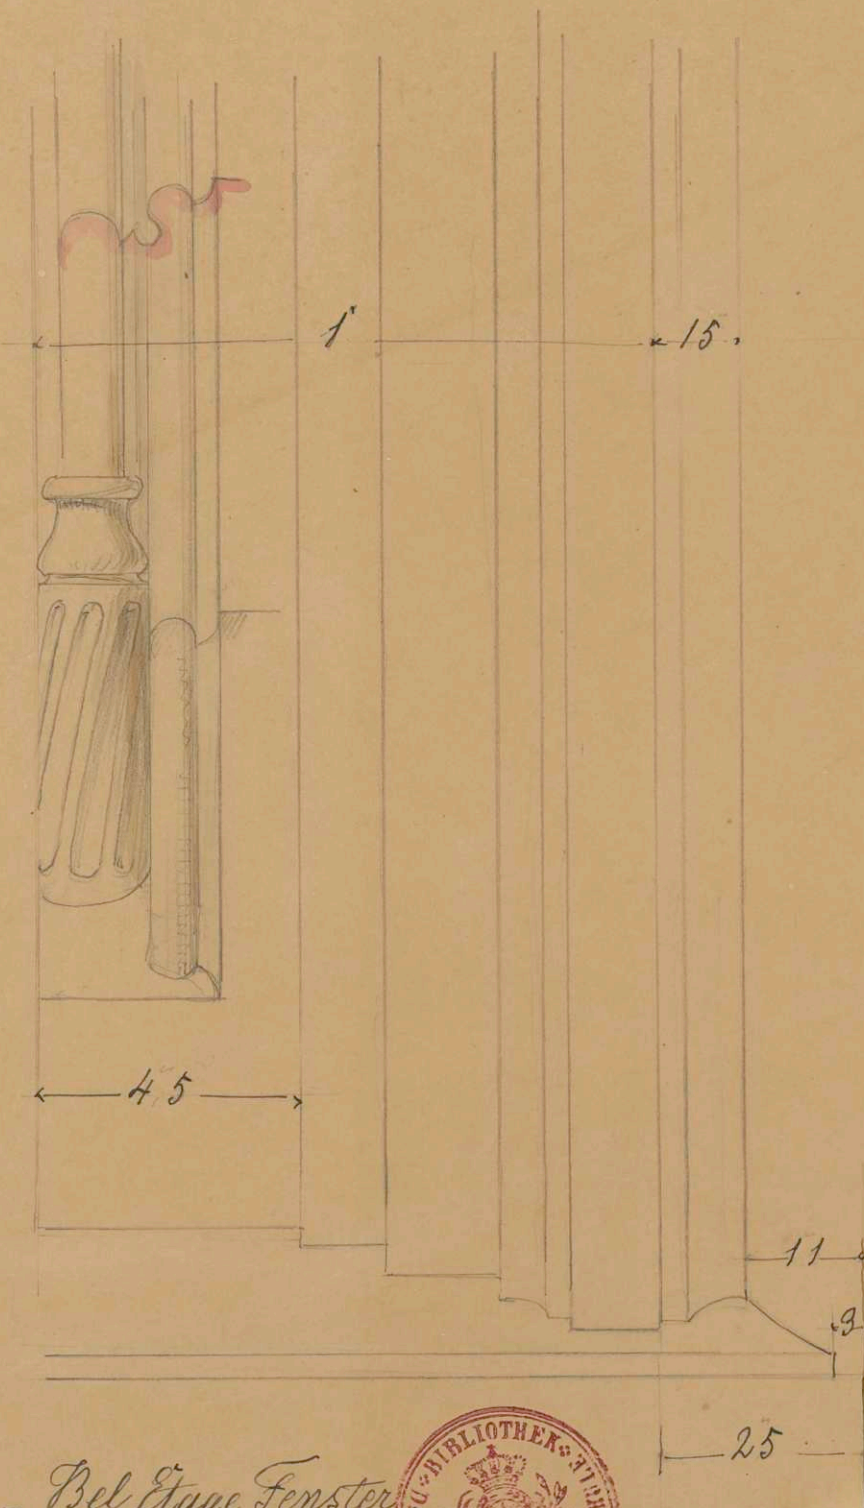

*- Bel Etage Fenster*

*schwebelochs Fragment.*

