


Grundriss des obem Stockes



Grundriss des Erdgeschosses

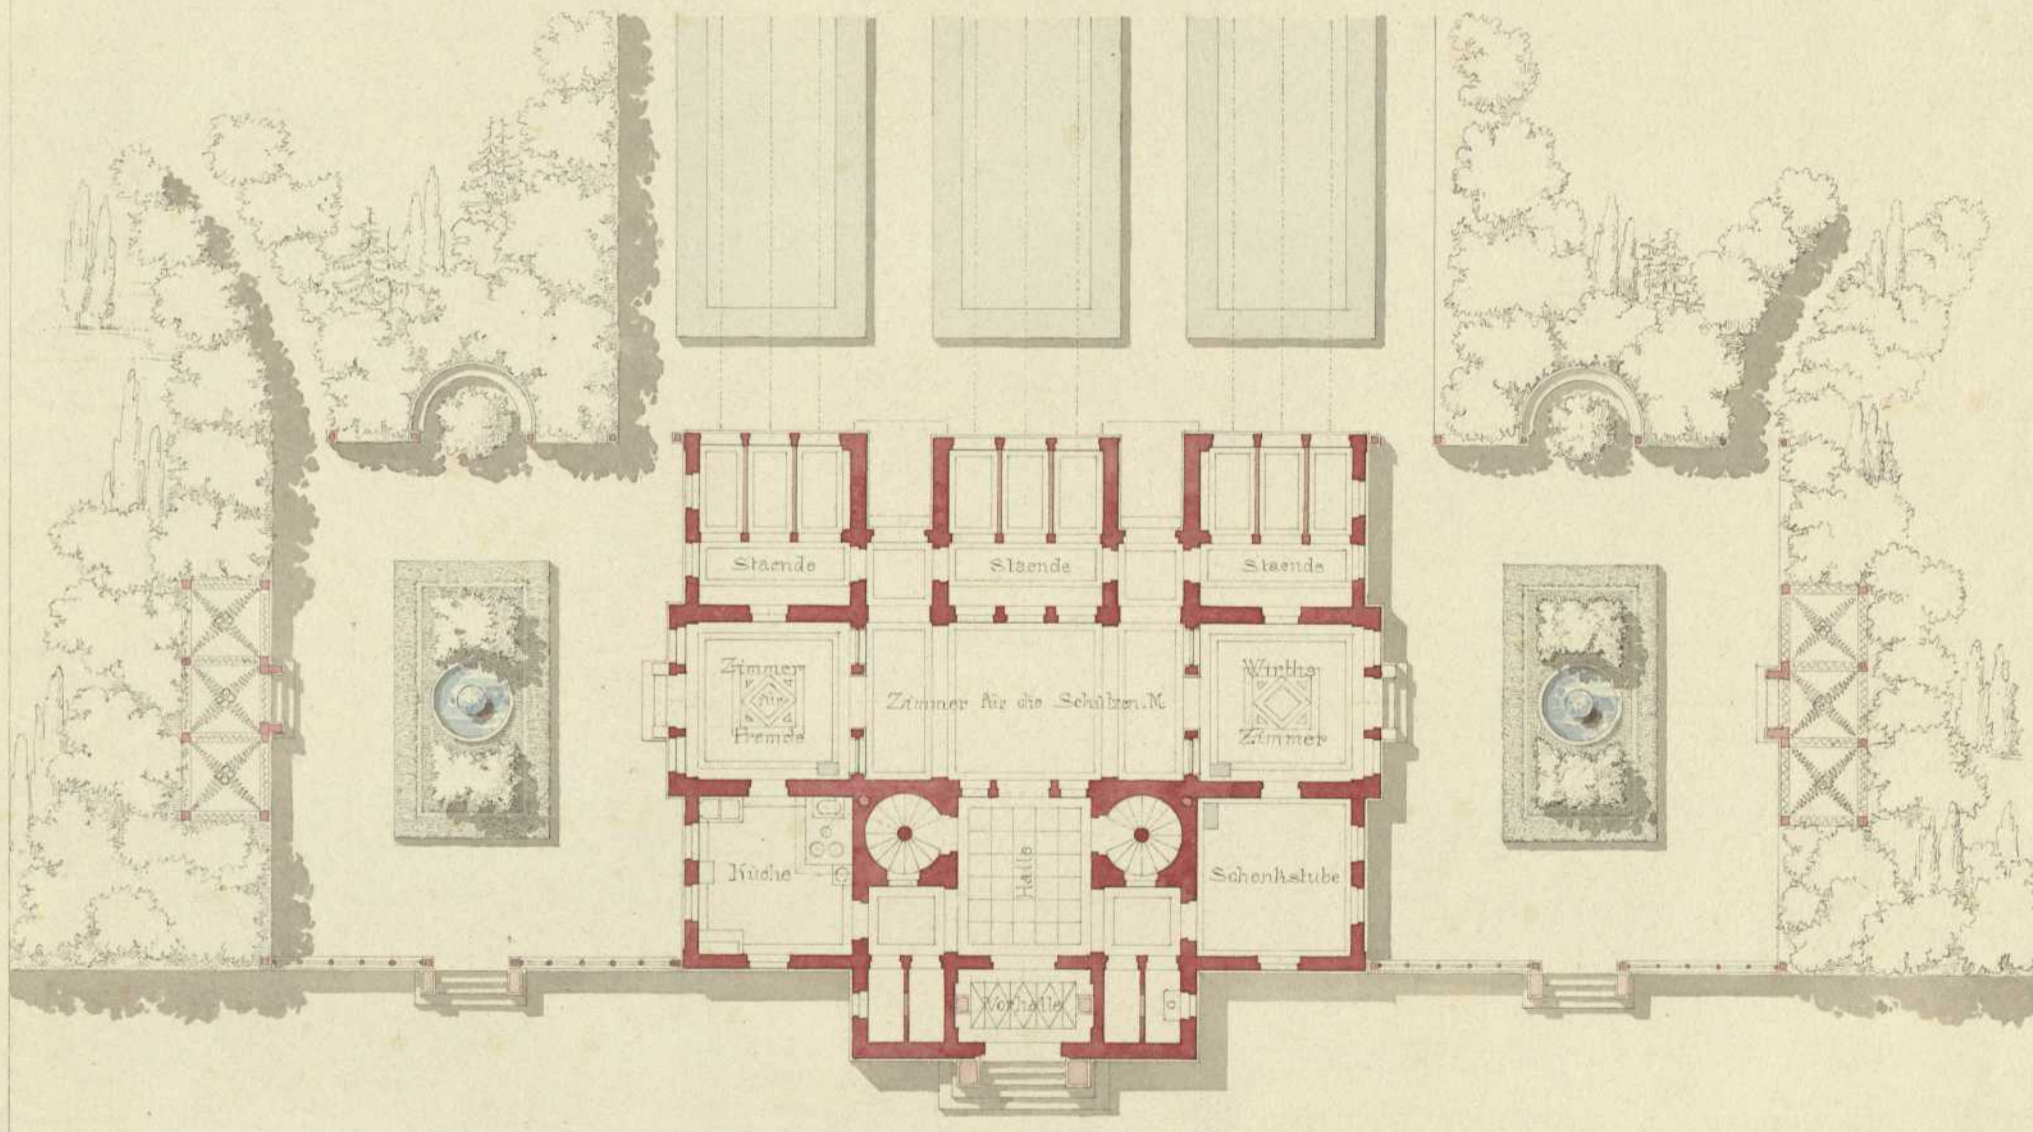

*Handwritten signature or note at the bottom right of the page.*

