




3.8.6
10.1.1
1.8.8

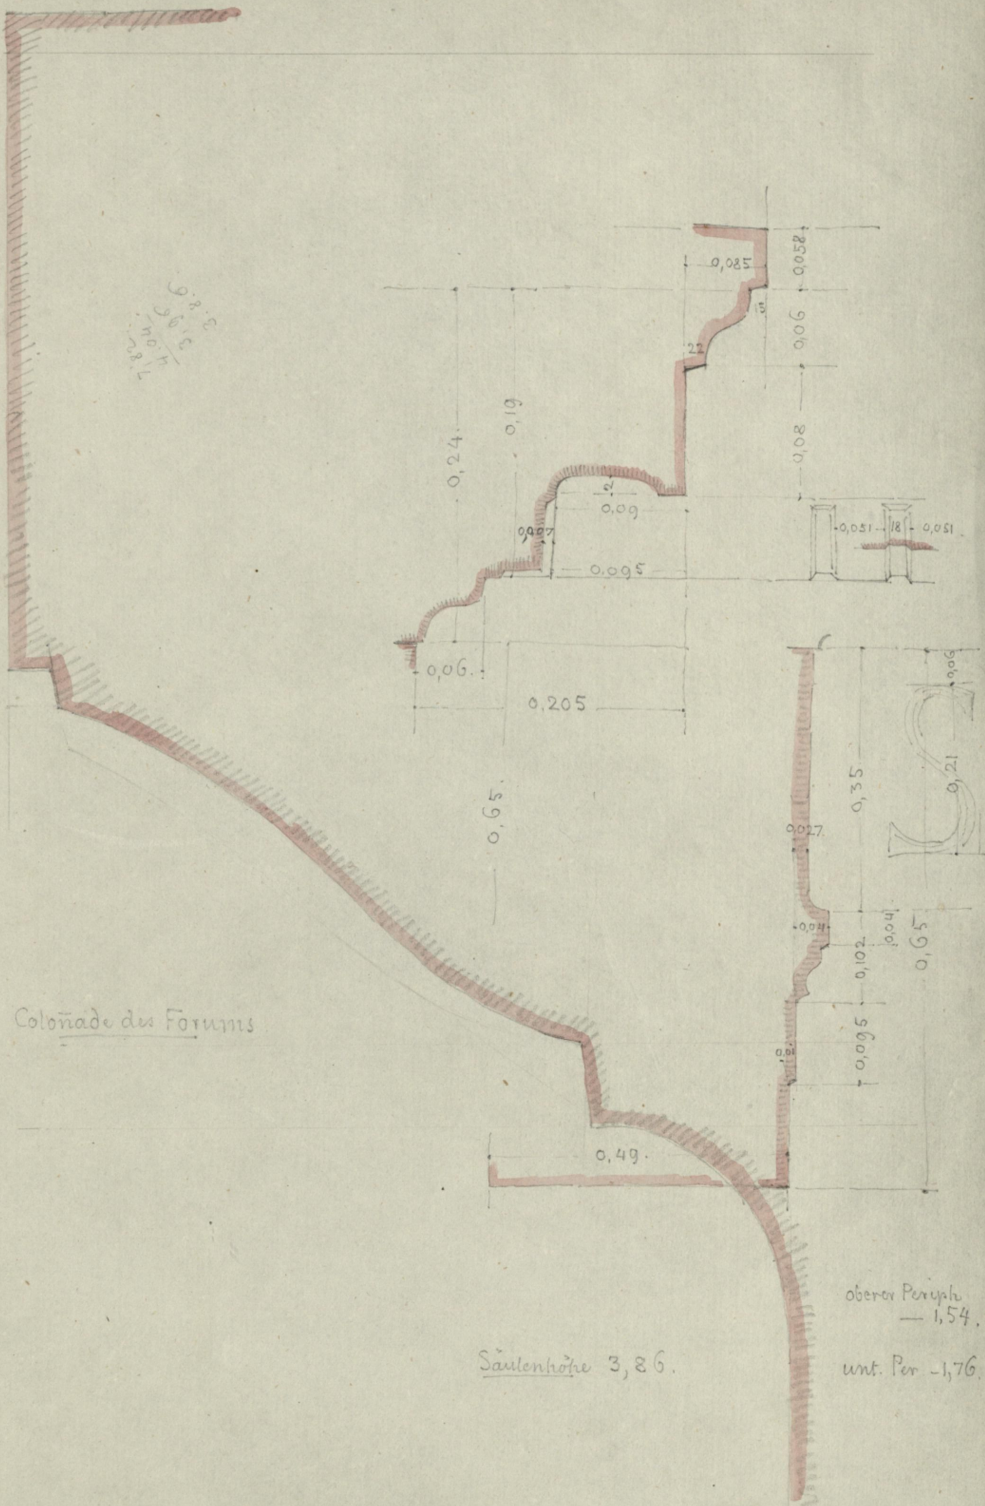

Colonnade des Forums

Säulenhöhe 3,86.

oberer Peripter — 1,54.

unt. Per — 1,76.

28.7
13.7
15

431

